

DN


CLIENT
LaunchIt Minto

PROJECT
Old Post
Proposal

ISSUE
02.07.2024

DESIGNER
DN Design

DESCRIPTION
LaunchIt Minto
Old Post Rental Space

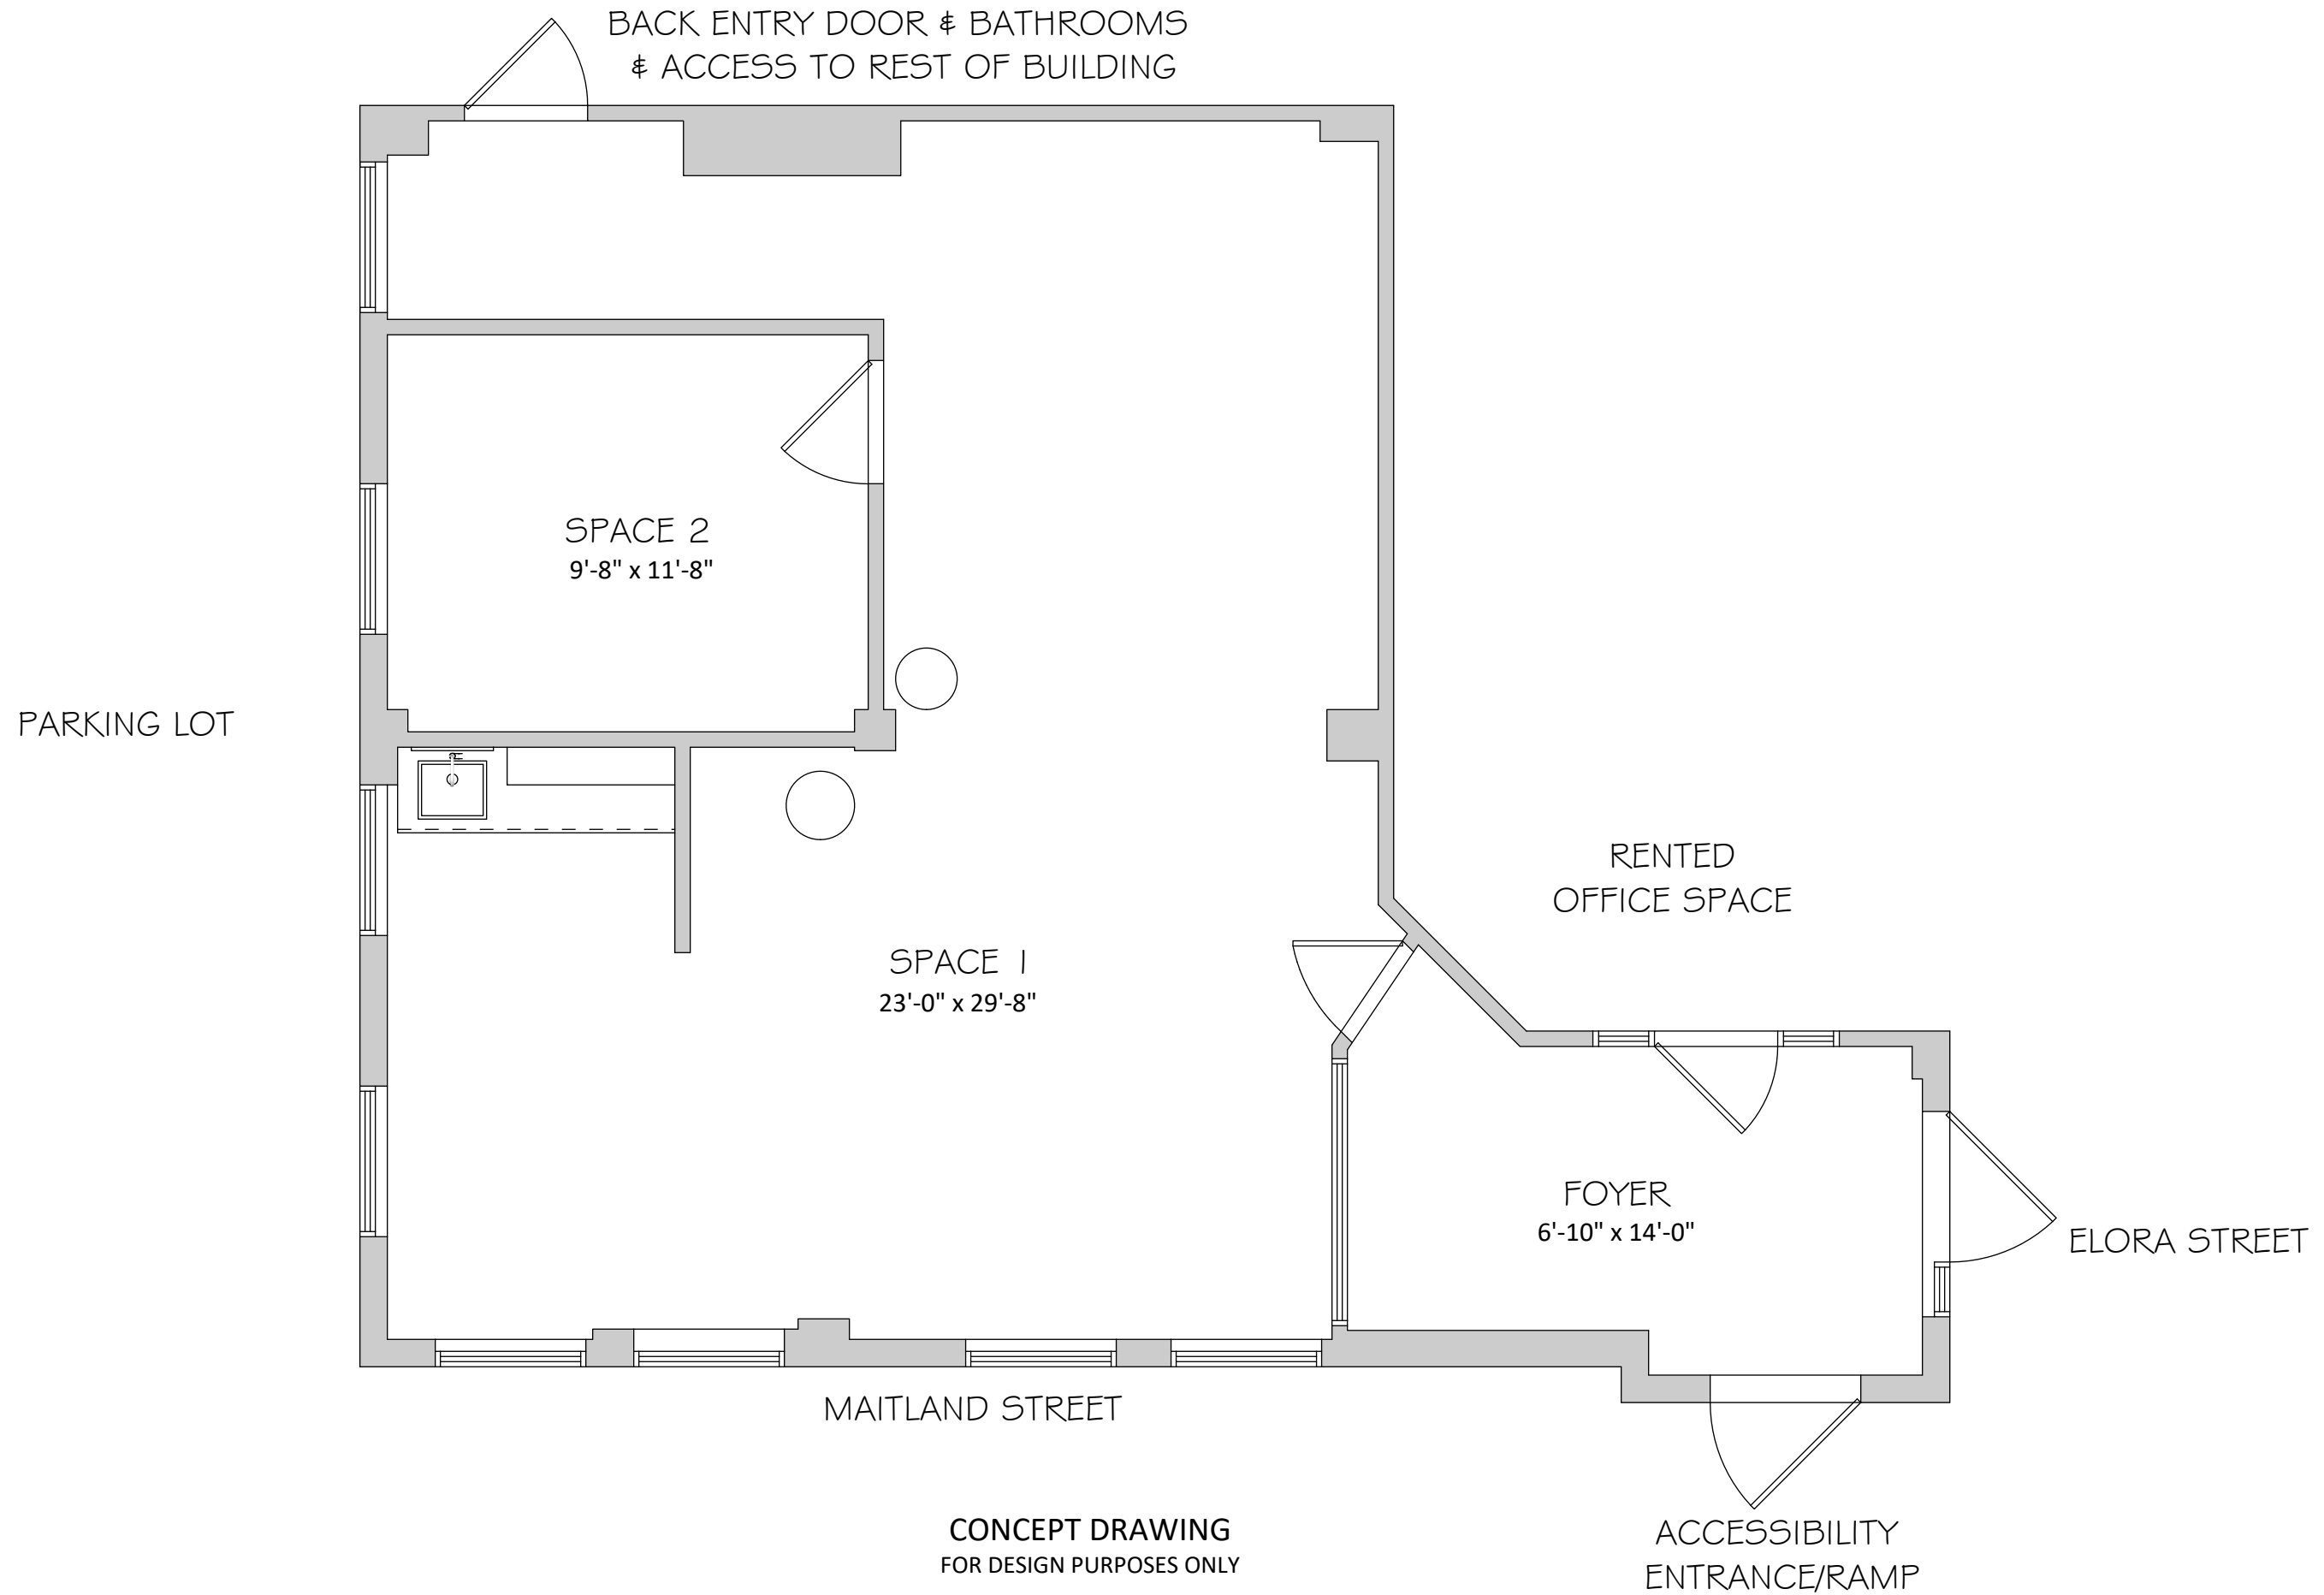

CONCEPT DRAWING
FOR DESIGN PURPOSES ONLY

DN

CLIENT
LaunchIt Minto


DN Design is not responsible for any measurements or dimensions indicated on these plans. All contractors and trades involved in the project are responsible for the verification of all dimensions and site conditions prior to any construction or fabrication.

PROJECT
Old Post
DESCRIPTION
Existing
Floor Plan

DRAWN BY
Delaney Norman
SCALE
1/4" = 1'0"
ISSUE
02.07.2024

a

01

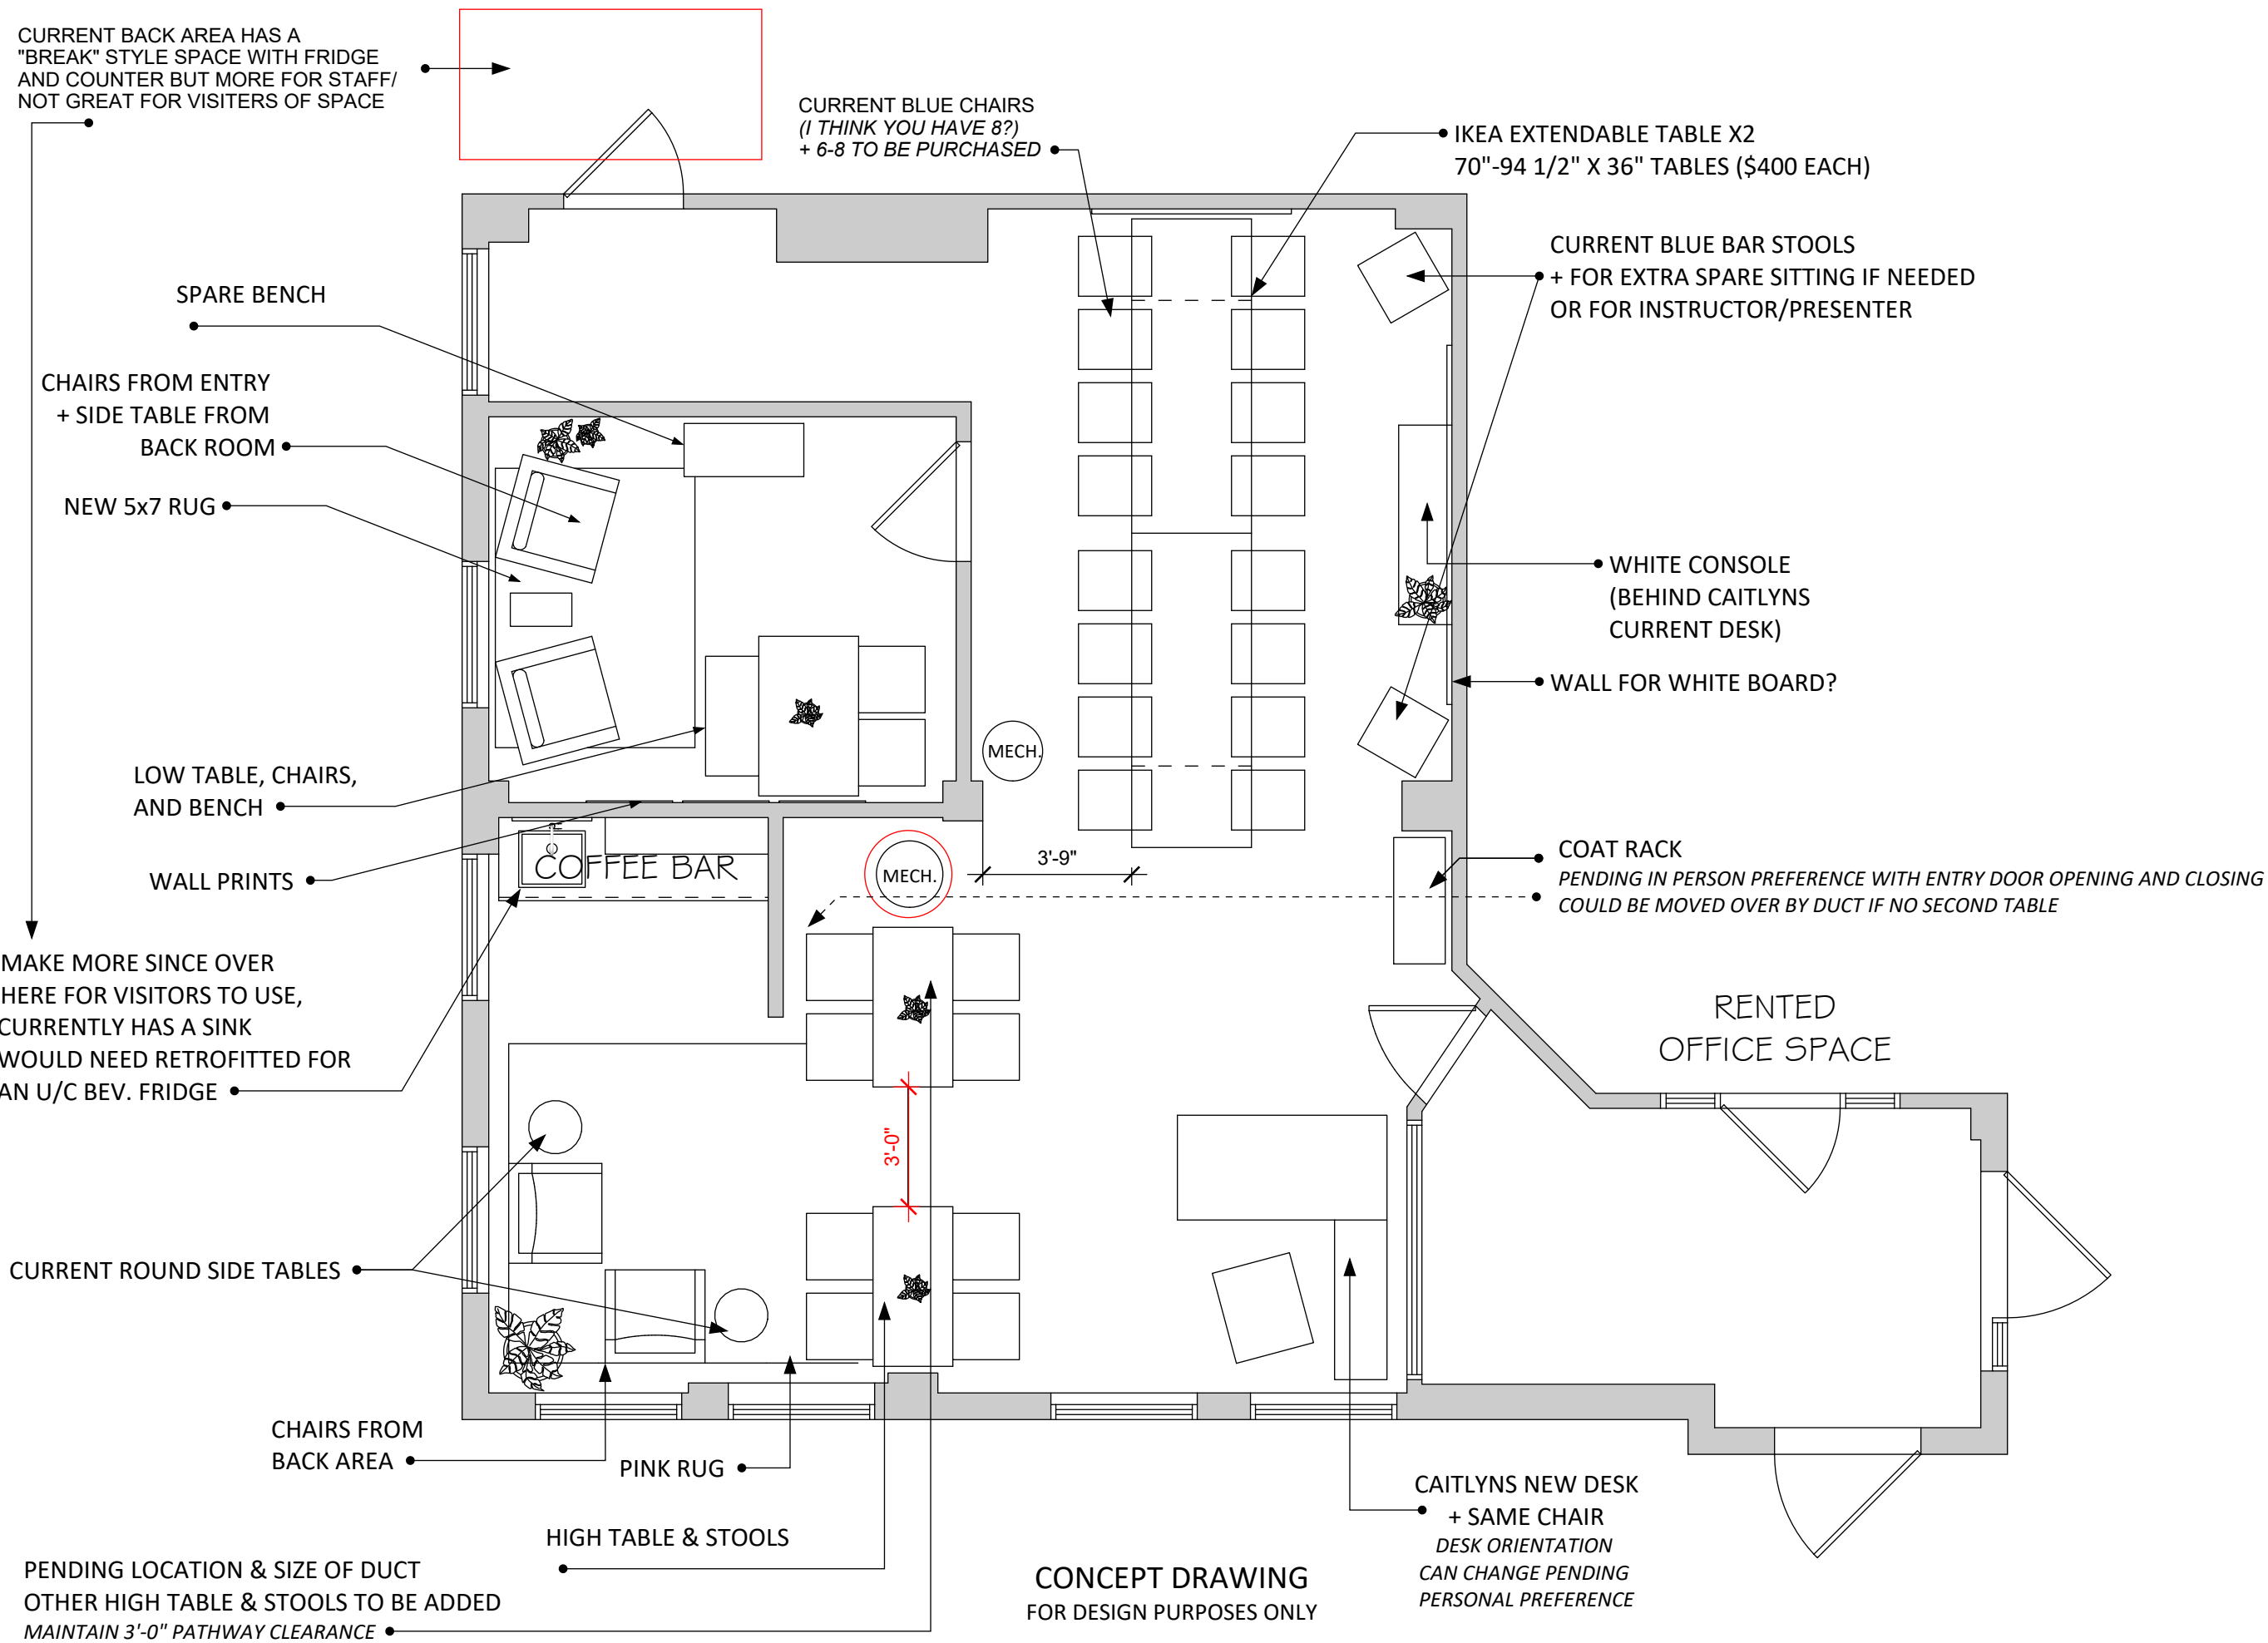

CURRENT BACK AREA HAS A "BREAK" STYLE SPACE WITH FRIDGE AND COUNTER BUT MORE FOR STAFF/ NOT GREAT FOR VISITERS OF SPACE

CURRENT BLUE CHAIRS (I THINK YOU HAVE 8?) + 6-8 TO BE PURCHASED

IKEA EXTENDABLE TABLE X2 70"-94 1/2" X 36" TABLES (\$400 EACH)

CURRENT BLUE BAR STOOLS + FOR EXTRA SPARE SITTING IF NEEDED OR FOR INSTRUCTOR/PRESENTER

SPARE BENCH
CHAIRS FROM ENTRY + SIDE TABLE FROM BACK ROOM

NEW 5x7 RUG

LOW TABLE, CHAIRS, AND BENCH

WALL PRINTS

MAKE MORE SINCE OVER HERE FOR VISITORS TO USE, CURRENTLY HAS A SINK WOULD NEED RETROFITTED FOR AN U/C BEV. FRIDGE

CURRENT ROUND SIDE TABLES

CHAIRS FROM BACK AREA

PINK RUG

HIGH TABLE & STOOLS

PENDING LOCATION & SIZE OF DUCT OTHER HIGH TABLE & STOOLS TO BE ADDED MAINTAIN 3'-0" PATHWAY CLEARANCE

MECH.

MECH.

3'-9"

3'-0"

WHITE CONSOLE (BEHIND CAITLYNS CURRENT DESK)

WALL FOR WHITE BOARD?

COAT RACK
PENDING IN PERSON PREFERENCE WITH ENTRY DOOR OPENING AND CLOSING
COULD BE MOVED OVER BY DUCT IF NO SECOND TABLE

RENTED OFFICE SPACE

CAITLYNS NEW DESK + SAME CHAIR
DESK ORIENTATION CAN CHANGE PENDING PERSONAL PREFERENCE

CONCEPT DRAWING FOR DESIGN PURPOSES ONLY

DN

CLIENT
LaunchIt Minto


DN Design is not responsible for any measurements or dimensions indicated on these plans. All contractors and trades involved in the project are responsible for the verification of all dimensions and site conditions prior to any construction or fabrication.

PROJECT
Old Post
DESCRIPTION
Furniture Plan
Table Extended

DRAWN BY
Delaney Norman
SCALE
1/4" = 1'0"
ISSUE
02.07.2024

a

02

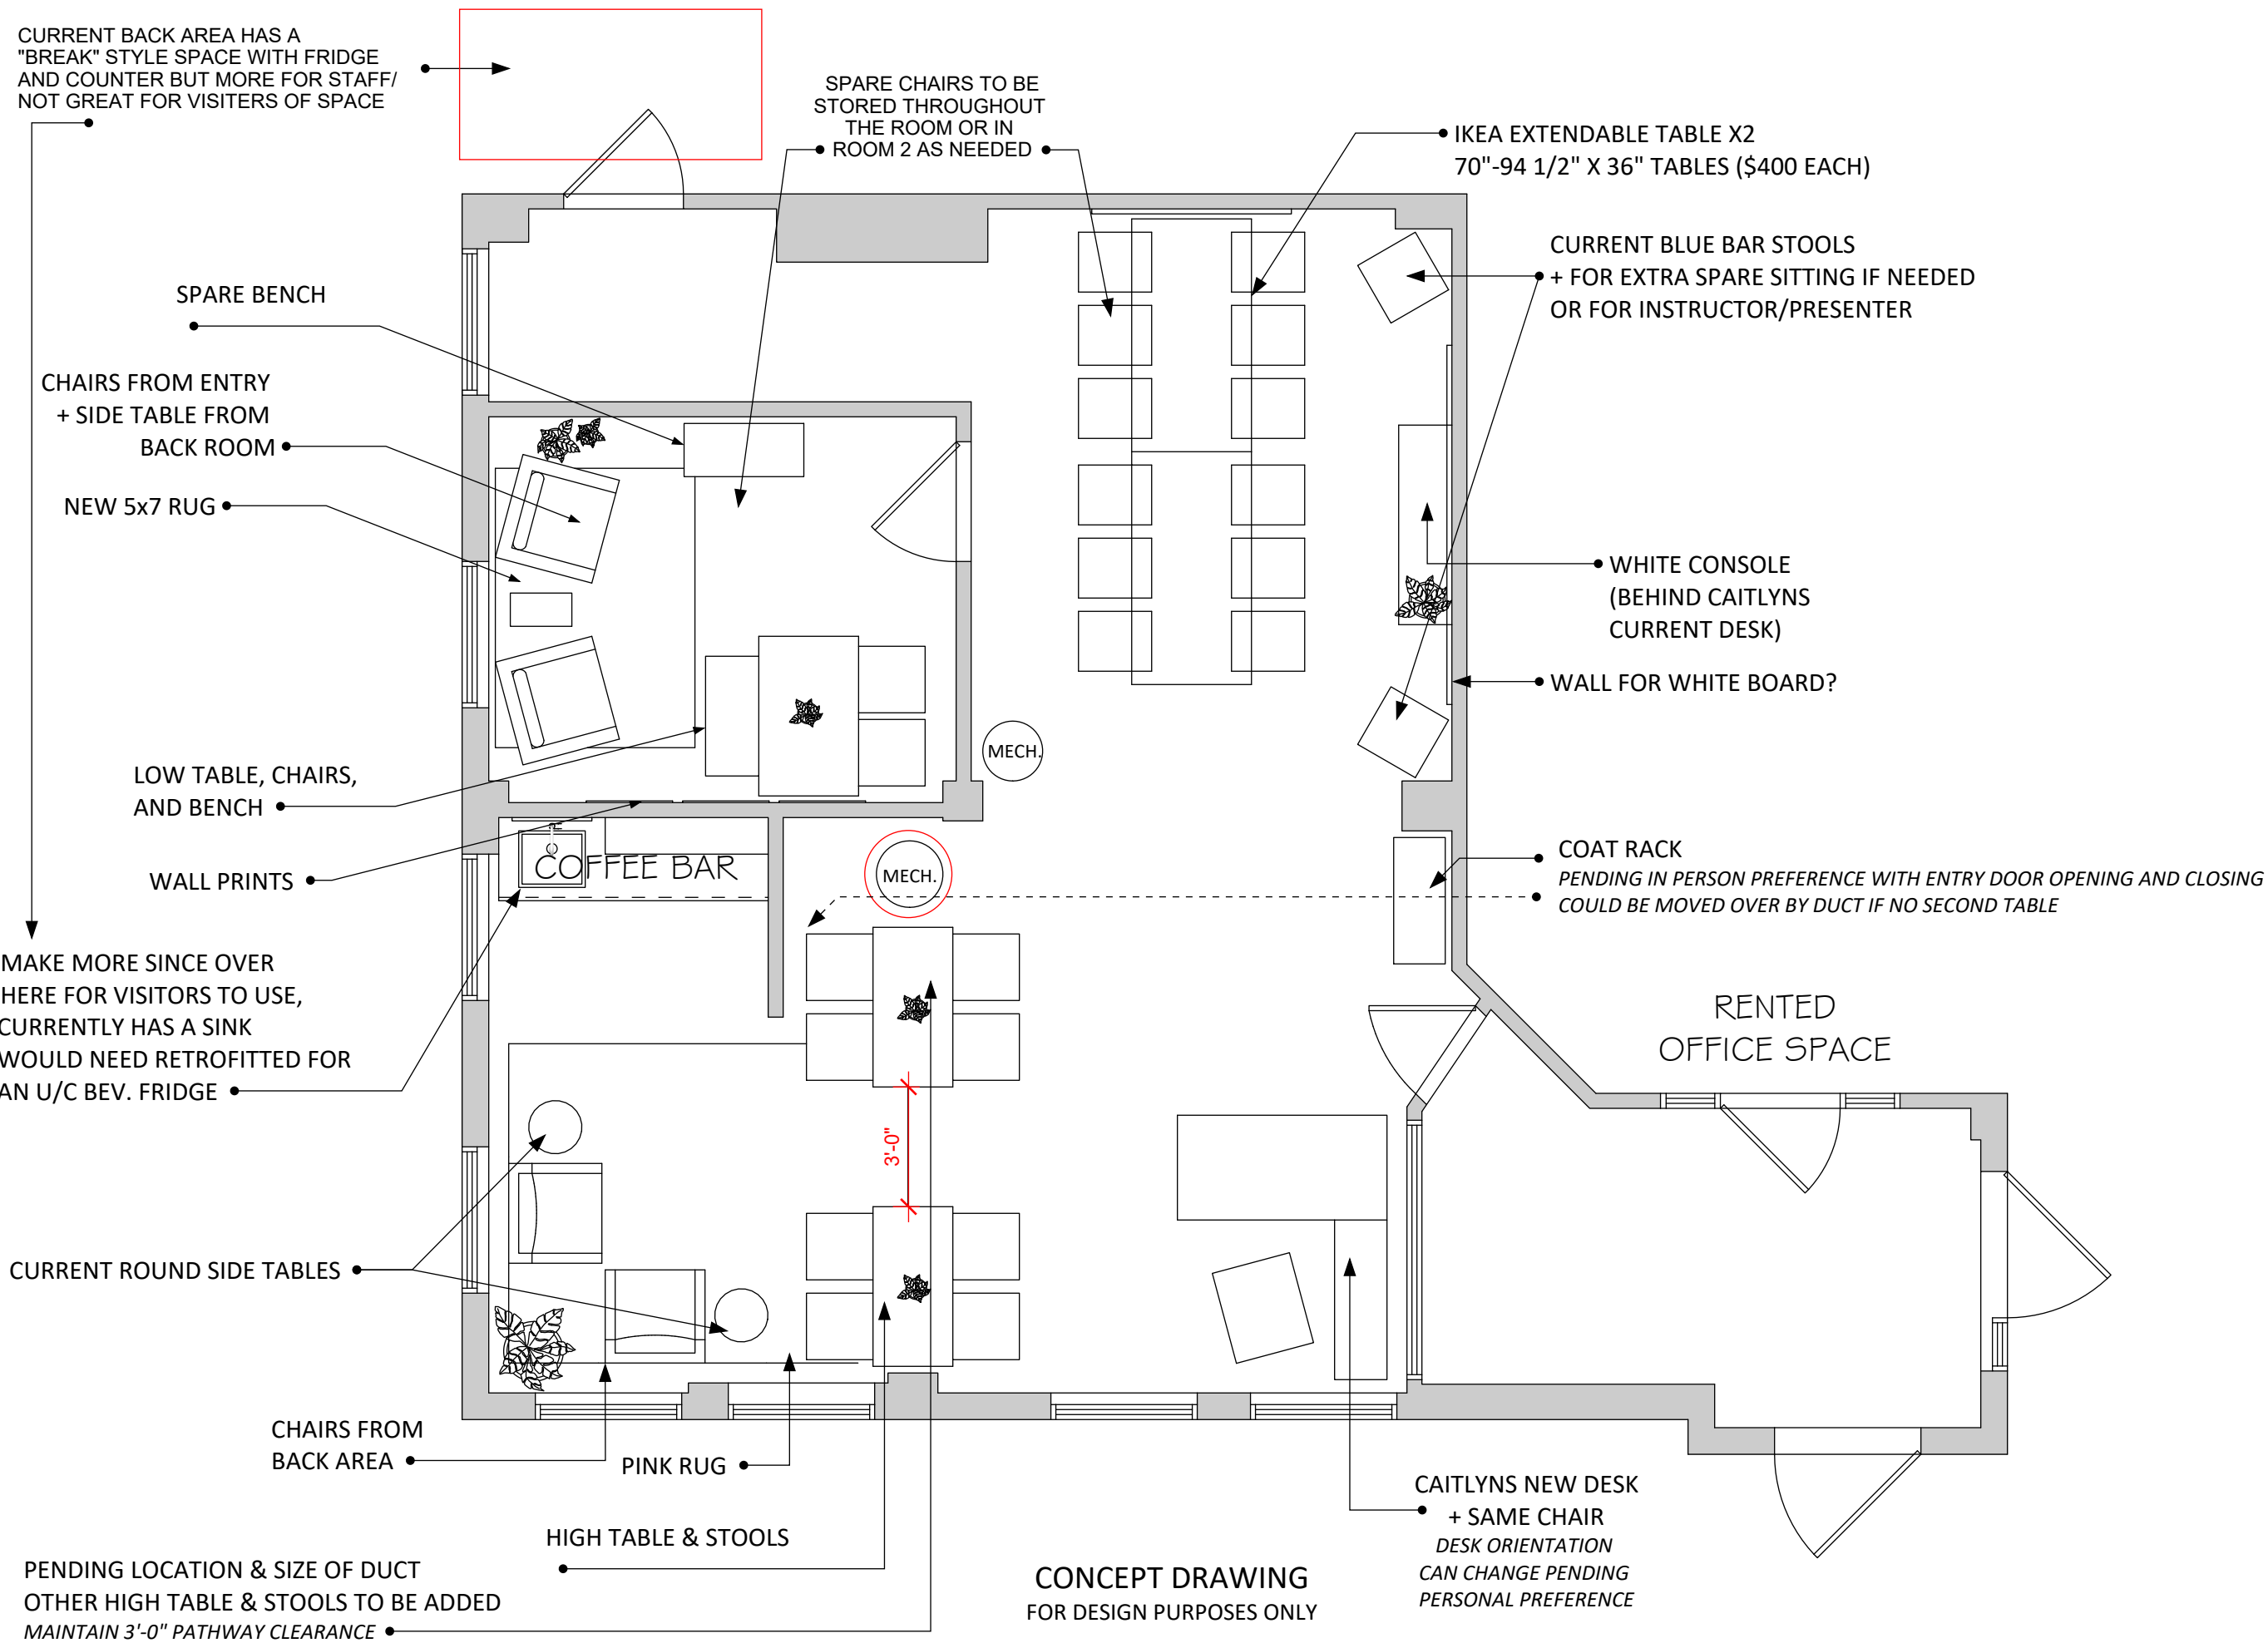

DN

CLIENT
LaunchIt Minto


DN Design is not responsible for any measurements or dimensions indicated on these plans. All contractors and trades involved in the project are responsible for the verification of all dimensions and site conditions prior to any construction or fabrication.

PROJECT
Old Post
DESCRIPTION
Furniture Plan
Standard Table

DRAWN BY
Delaney Norman
SCALE
1/4" = 1'0"
ISSUE
02.07.2024

a

03

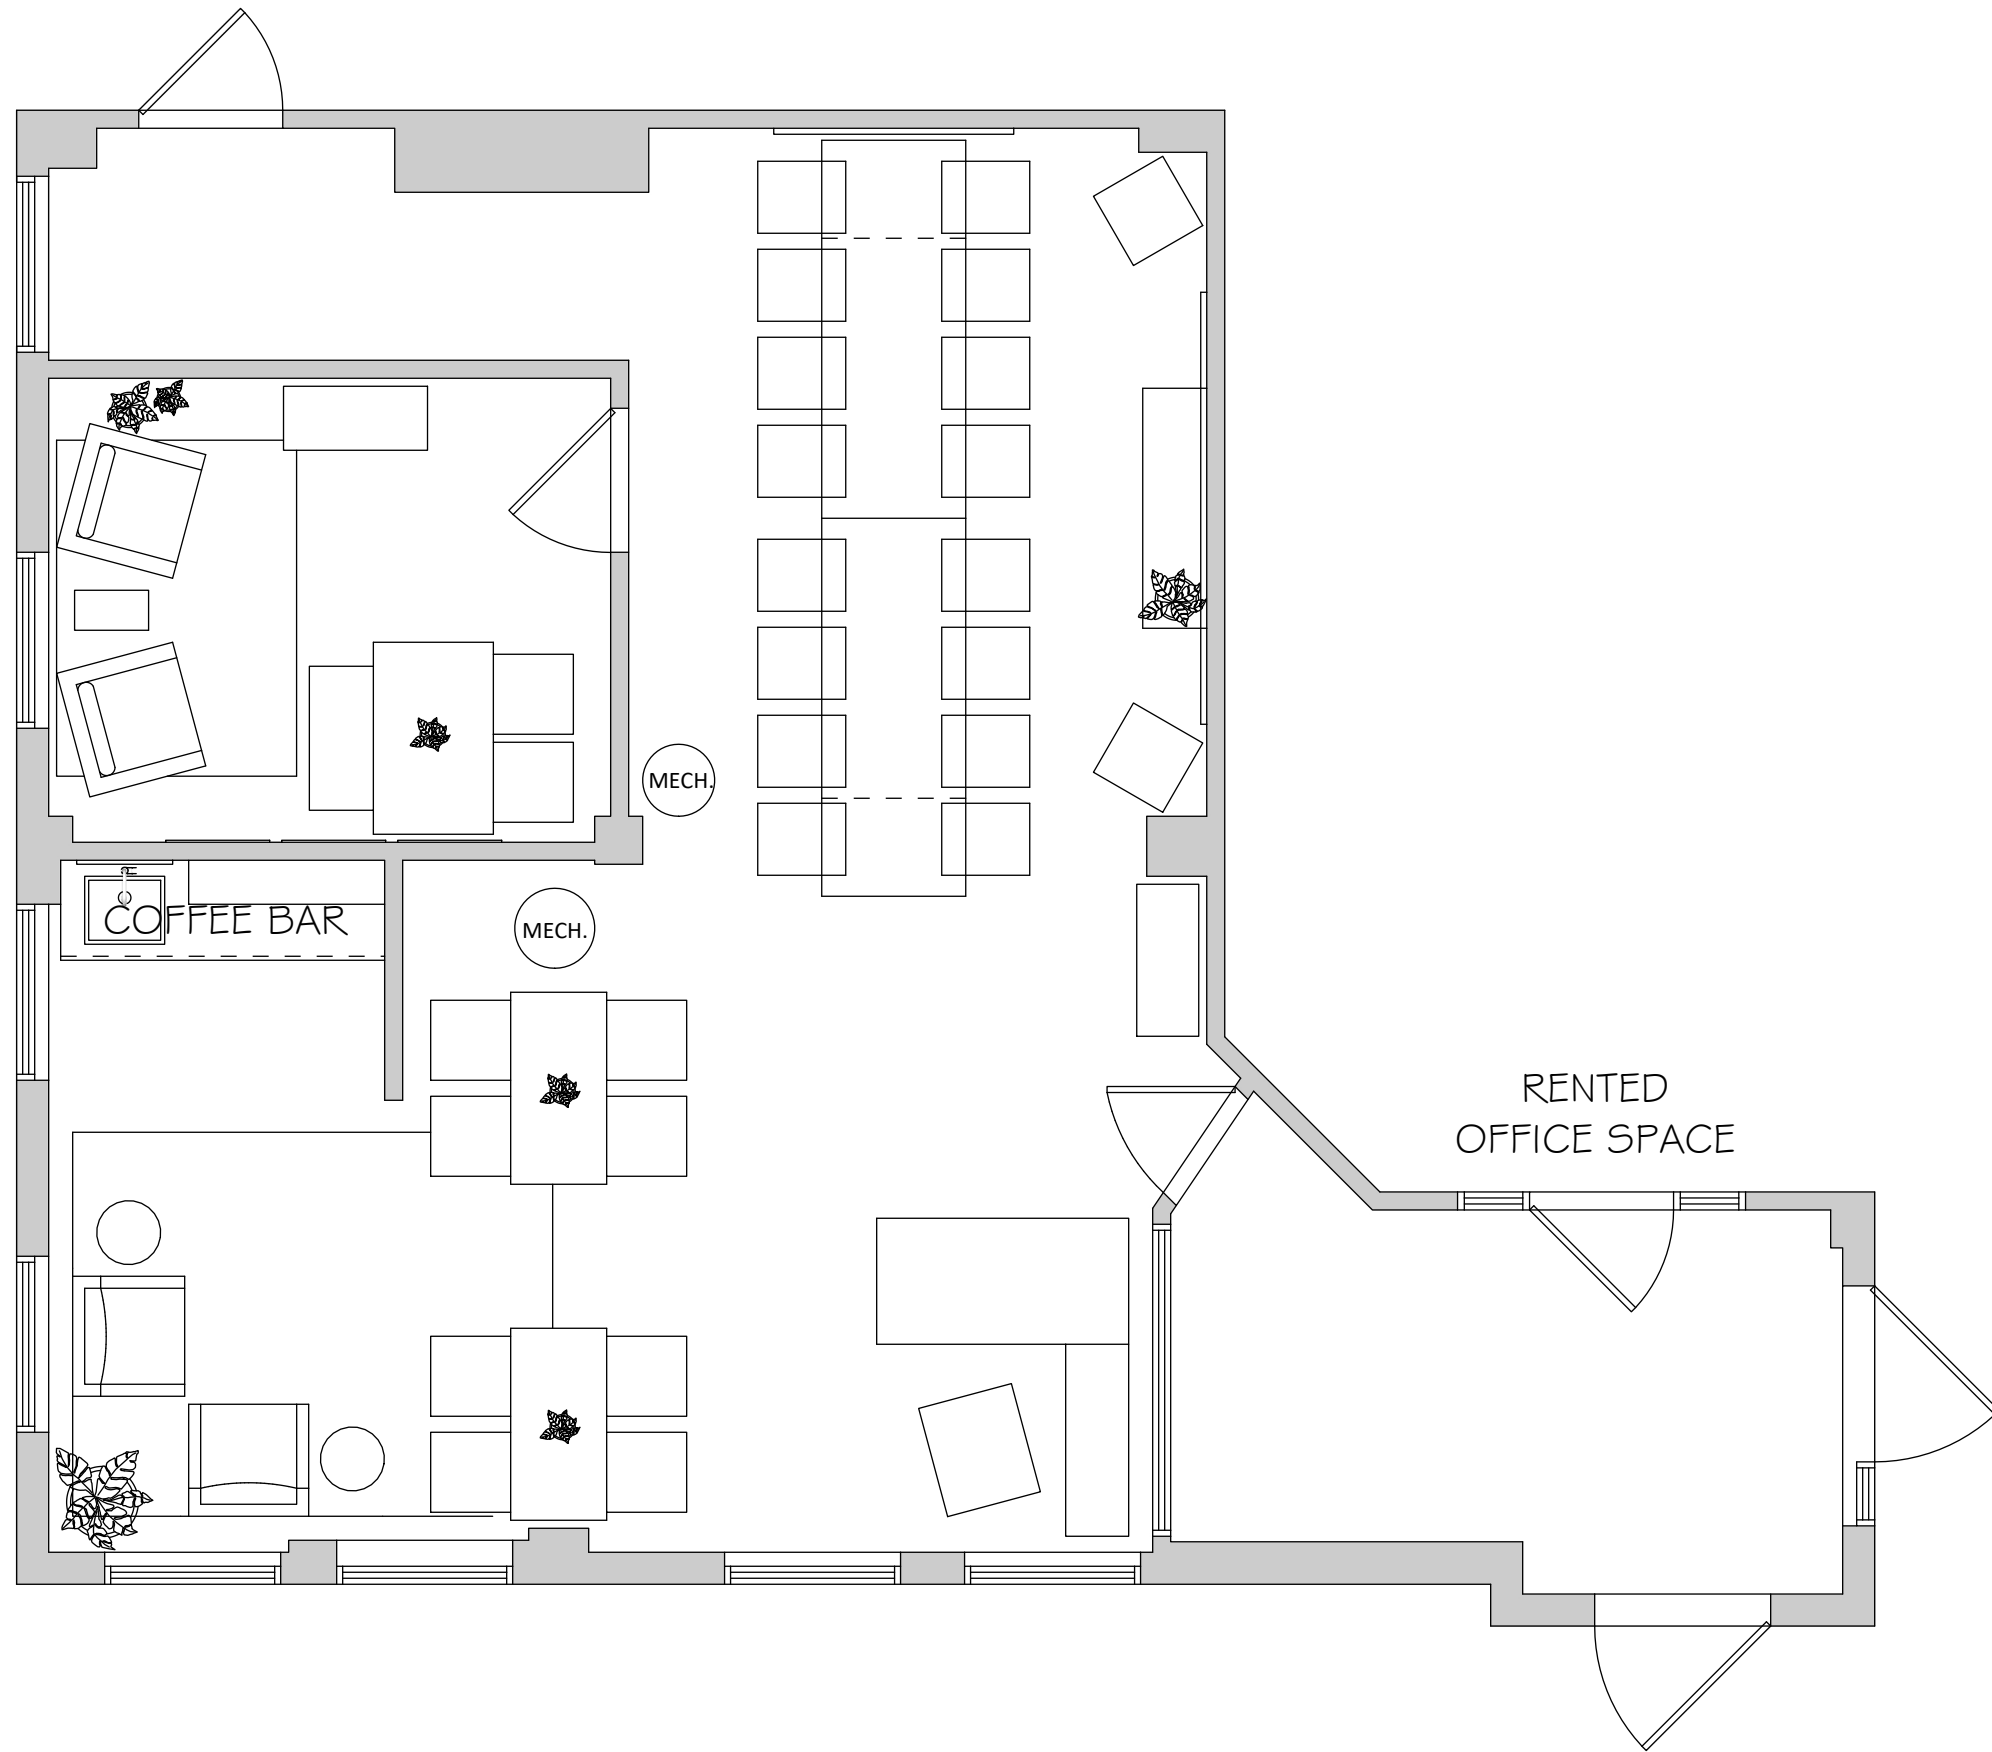

CONCEPT DRAWING
FOR DESIGN PURPOSES ONLY

DRAWN BY
Delaney Norman
SCALE
1/4" = 1'0"
ISSUE
02.07.2024

PROJECT
Old Post
DESCRIPTION
Furniture Plan
No Notes

DN Design is not responsible for any measurements or dimensions indicated on these plans. All contractors and trades involved in the project are responsible for the verification of all dimensions and site conditions prior to any construction or fabrication.

CLIENT
LaunchIt Minto

DN



DN

CLIENT
LaunchIt Minto

DN Design is not responsible for any measurements or dimensions indicated on these plans. All contractors and trades involved in the project are responsible for the verification of all dimensions and site conditions prior to any construction or fabrication.

PROJECT
Old Post
DESCRIPTION
Rendering

DRAWN BY
Delaney Norman
SCALE
NA
ISSUE
02.07.2024

a

05





DN

CLIENT
LaunchIt Minto

DN Design is not responsible for any measurements or dimensions indicated on these plans. All contractors and trades involved in the project are responsible for the verification of all dimensions and site conditions prior to any construction or fabrication.

PROJECT
Old Post
DESCRIPTION
Rendering

DRAWN BY
Delaney Norman
SCALE
NA
ISSUE
02.07.2024





DN

CLIENT
LaunchIt Minto

DN Design is not responsible for any measurements or dimensions indicated on these plans. All contractors and trades involved in the project are responsible for the verification of all dimensions and site conditions prior to any construction or fabrication.

PROJECT
Old Post
DESCRIPTION
Rendering

DRAWN BY
Delaney Norman
SCALE
NA
ISSUE
02.07.2024







DRAWN BY
Delaney Norman
SCALE
NA
ISSUE
02.07.2024

PROJECT
Old Post
DESCRIPTION
Rendering

DN Design is not responsible for any measurements or dimensions indicated on these plans. All contractors and trades involved in the project are responsible for the verification of all dimensions and site conditions prior to any construction or fabrication.

CLIENT
LaunchIt Minto

DN

