

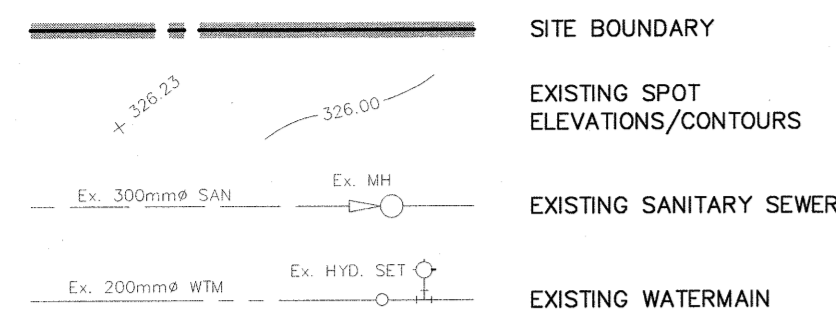



LEGEND OF EXISTING FEATURES

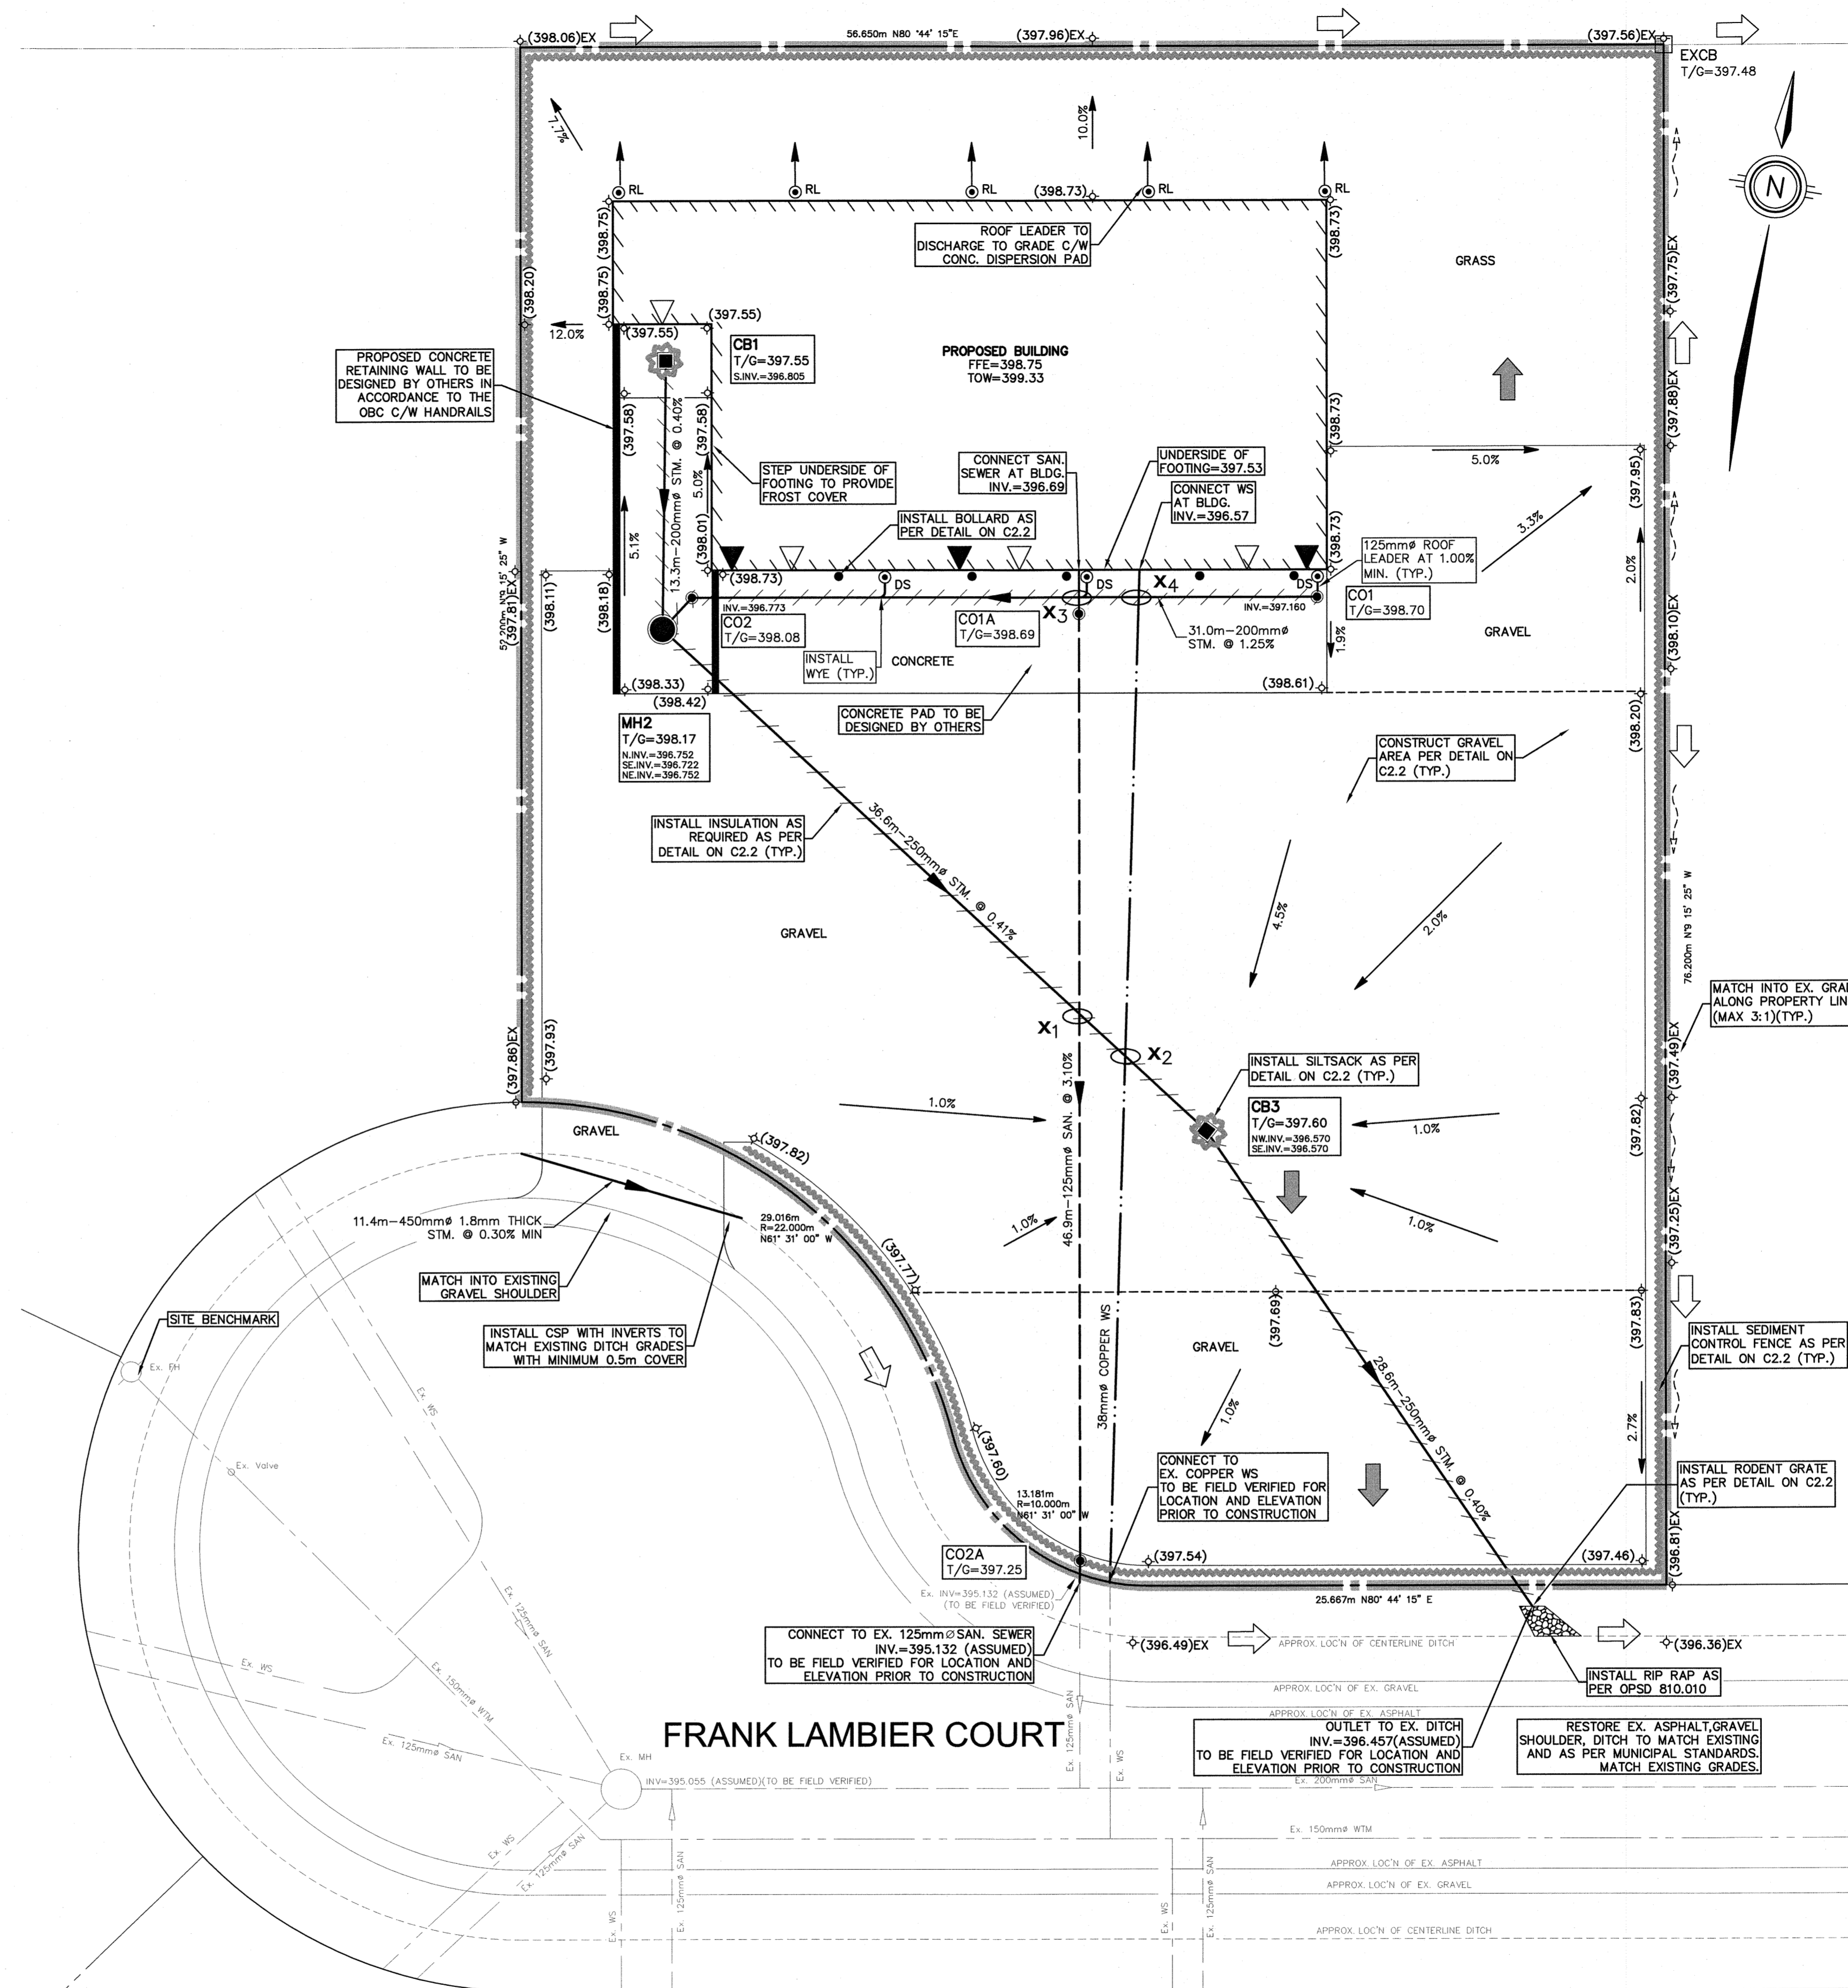

LEGEND OF PROPOSED FEATURES

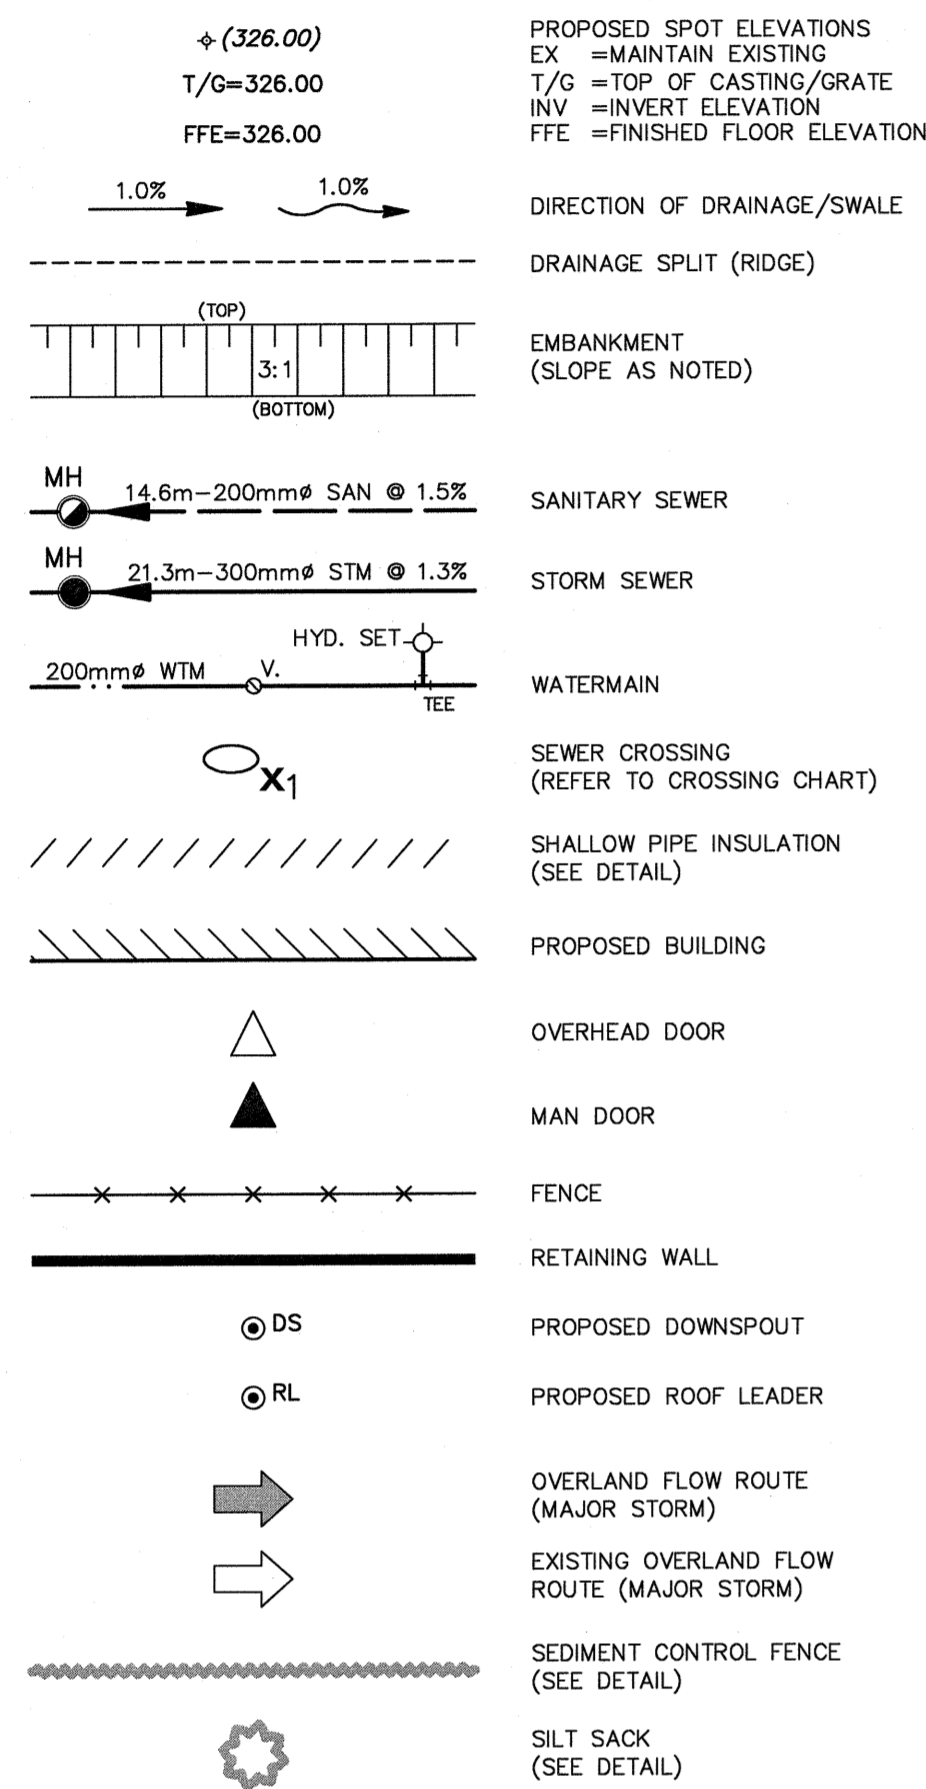

THE ELEVATIONS SHOWN ON THIS PLAN WERE PROVIDED BY JOHN ERNEWEIN LIMITED AND THE UNDERSIGNED ACCEPTS NO RESPONSIBILITY WITH REGARD TO THEIR ACCURACY OR CORRECTNESS. THE ACCEPTANCE OF THE UNDERSIGNED IS SOLELY BASED ON THE INFORMATION THAT WAS PROVIDED AND NO SITE CONFIRMATION HAS BEEN DONE AT THIS TIME.

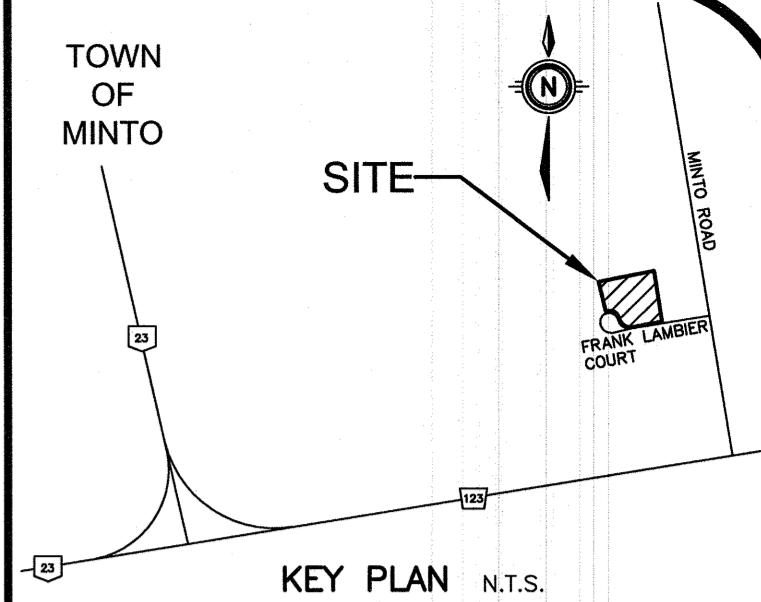

KEY PLAN N.T.S.

GEODETIC BM ELEV. = m

SITE BENCHMARK ELEV. = 398.62m
 EXISTING TOP OF FIRE HYDRANT AS LOCATED ON MTE DRAWING C2.1

NOTE TO CONTRACTOR :
 DO NOT SCALE DRAWINGS.
 CONTRACTORS MUST CHECK AND VERIFY ALL DIMENSIONS AND REPORT ANY DISCREPANCIES TO THE ENGINEER BEFORE PROCEEDING WITH THE WORK.

ALL DRAWINGS REMAIN THE PROPERTY OF THE ENGINEER AND SHALL NOT BE REPRODUCED OR REUSED WITHOUT THE ENGINEER'S WRITTEN PERMISSION.

THE OWNER/ARCHITECT/CONTRACTOR IS ADVISED THAT M.T.E. CONSULTANTS INC. CANNOT CERTIFY ANY COMPONENT OF THE SITE WORKS NOT INSPECTED DURING CONSTRUCTION. IT IS THE RESPONSIBILITY OF THE GENERAL CONTRACTOR TO NOTIFY M.T.E. CONSULTANTS INC. PRIOR TO COMMENCEMENT OF CONSTRUCTION TO ARRANGE FOR INSPECTION.

- X1 **CAUTION:** CROSSING STW INV=396.61 SAN OBV=396.31
- X2 **CAUTION:** CROSSING MAINTAIN MIN 0.5m VERTICAL CLEARANCE BETWEEN STW. & WTM.
- X3 **CAUTION:** CROSSING STW INV=396.98 SAN OBV=396.78
- X4 **CAUTION:** CROSSING MAINTAIN MIN 0.5m VERTICAL CLEARANCE BETWEEN STW. & WTM.

8			
7			
6			
5			
4			
3			
2			

1. ISSUED FOR APPROVAL	MW	JUN.16.2017
NO. REVISION	BY	DATE

CLIENT
JOHN ERNEWEIN LIMITED
 121 FRANK LAMBIER COURT MINTO, ONTARIO

PROJECT
J. HARRIGAN CIVIL WORKS
 121 FRANK LAMBIER COURT MINTO, ONTARIO

SITE SERVICING AND GRADING PLAN

Project Manager	M. WILSON	Project No.	42914-200
Design By	BGV	Checked By	MXW
Drawn By	BGV	Checked By	NNP
Surveyed By		Drawing No.	C2.1
Date	Jun.15/17		
Scale	1:200	Sheet	1 of 2