


MAIN STREET EAST

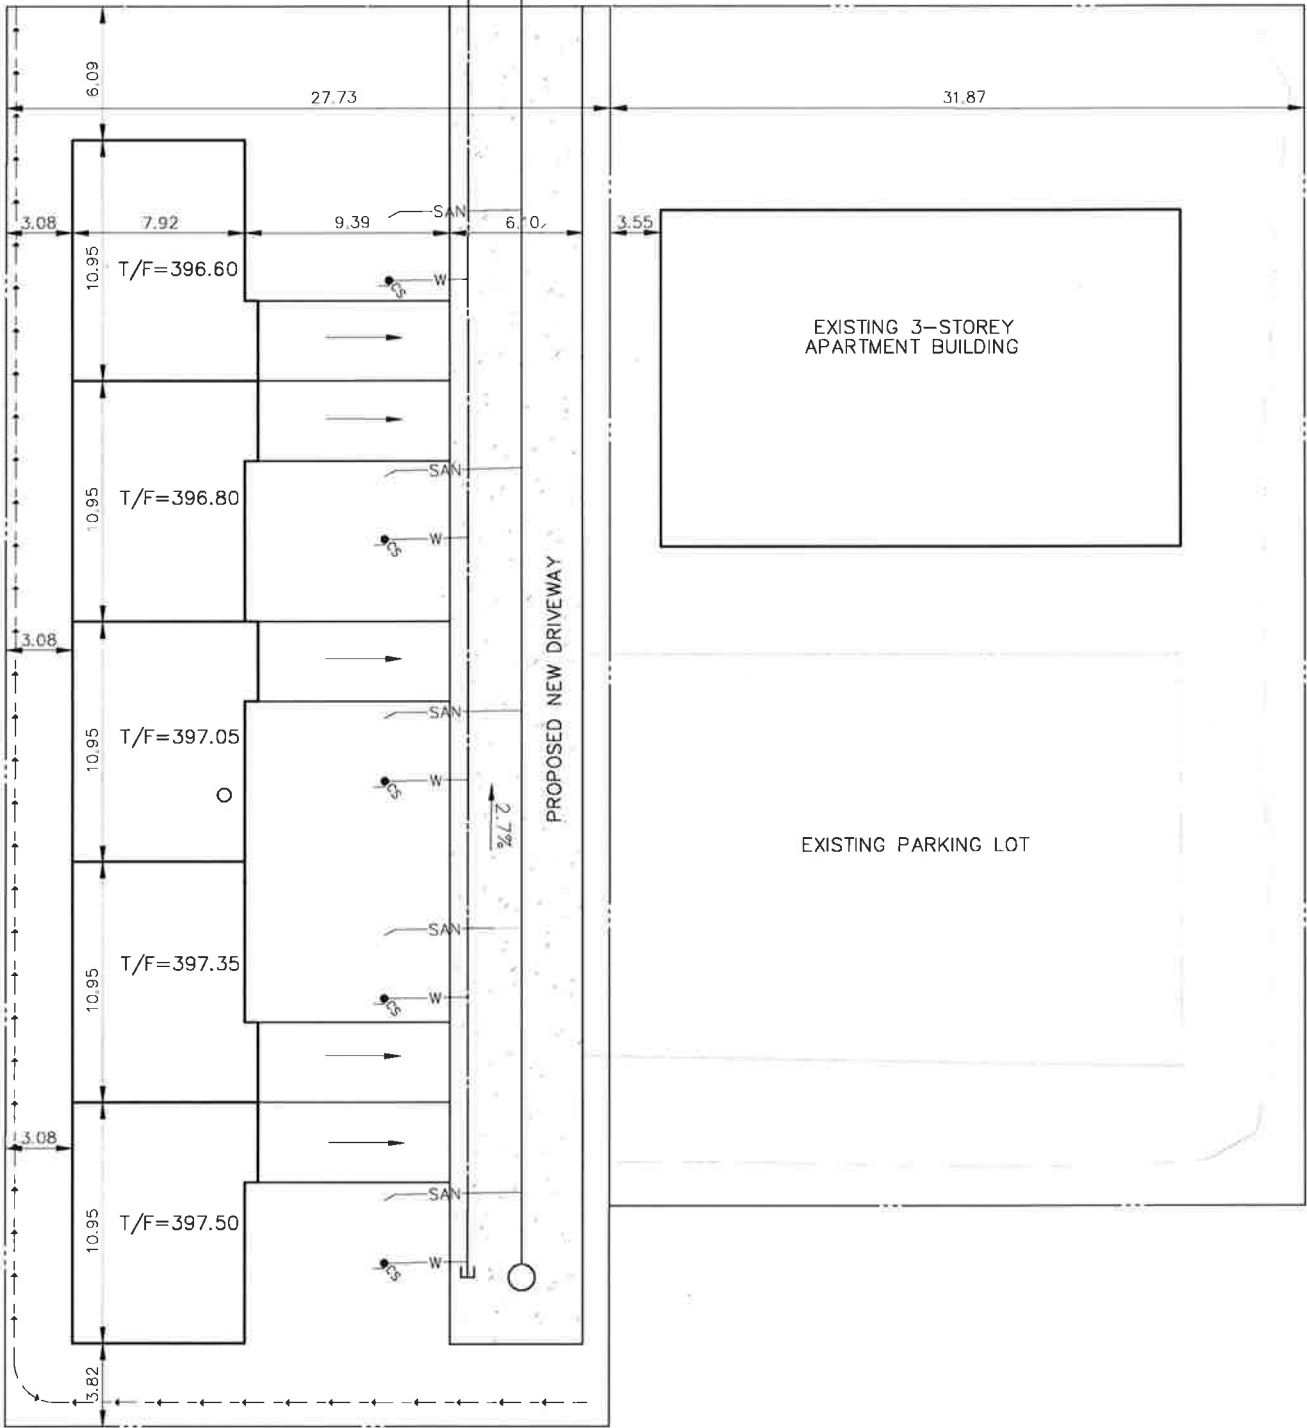

NOTES
THE LOCATION OF UTILITIES IS APPROXIMATE ONLY AND SHOULD BE DETERMINED BY CONSULTING THE MUNICIPAL AUTHORITIES AND UTILITY COMPANIES CONCERNED. THE CONTRACTOR SHALL PROVE THE LOCATION OF UTILITIES AND SHALL BE RESPONSIBLE FOR ADEQUATE PROTECTION AGAINST DAMAGE.

No	DATE	REVISION	INITIAL

CONSTRUCTION OF
260 MARY STREET
RESIDENTIAL DEVELOPMENT
(PALMERSTON, TOWN OF MINTO)

TOWN OF MINTO
5941 HIGHWAY #89
HARRISTON, ONTARIO NOG 120

CONCEPTUAL PLAN

PROJECT No
A3168A
DRAWN BY: C.P.C.
(140600)
CHECKED BY: P.F.Z.
APPROVED BY:
DATE: DEC, 2017



SCALES
NTS
HORIZONTAL
VERTICAL
DRAWING NUMBER
01